


4.24.11

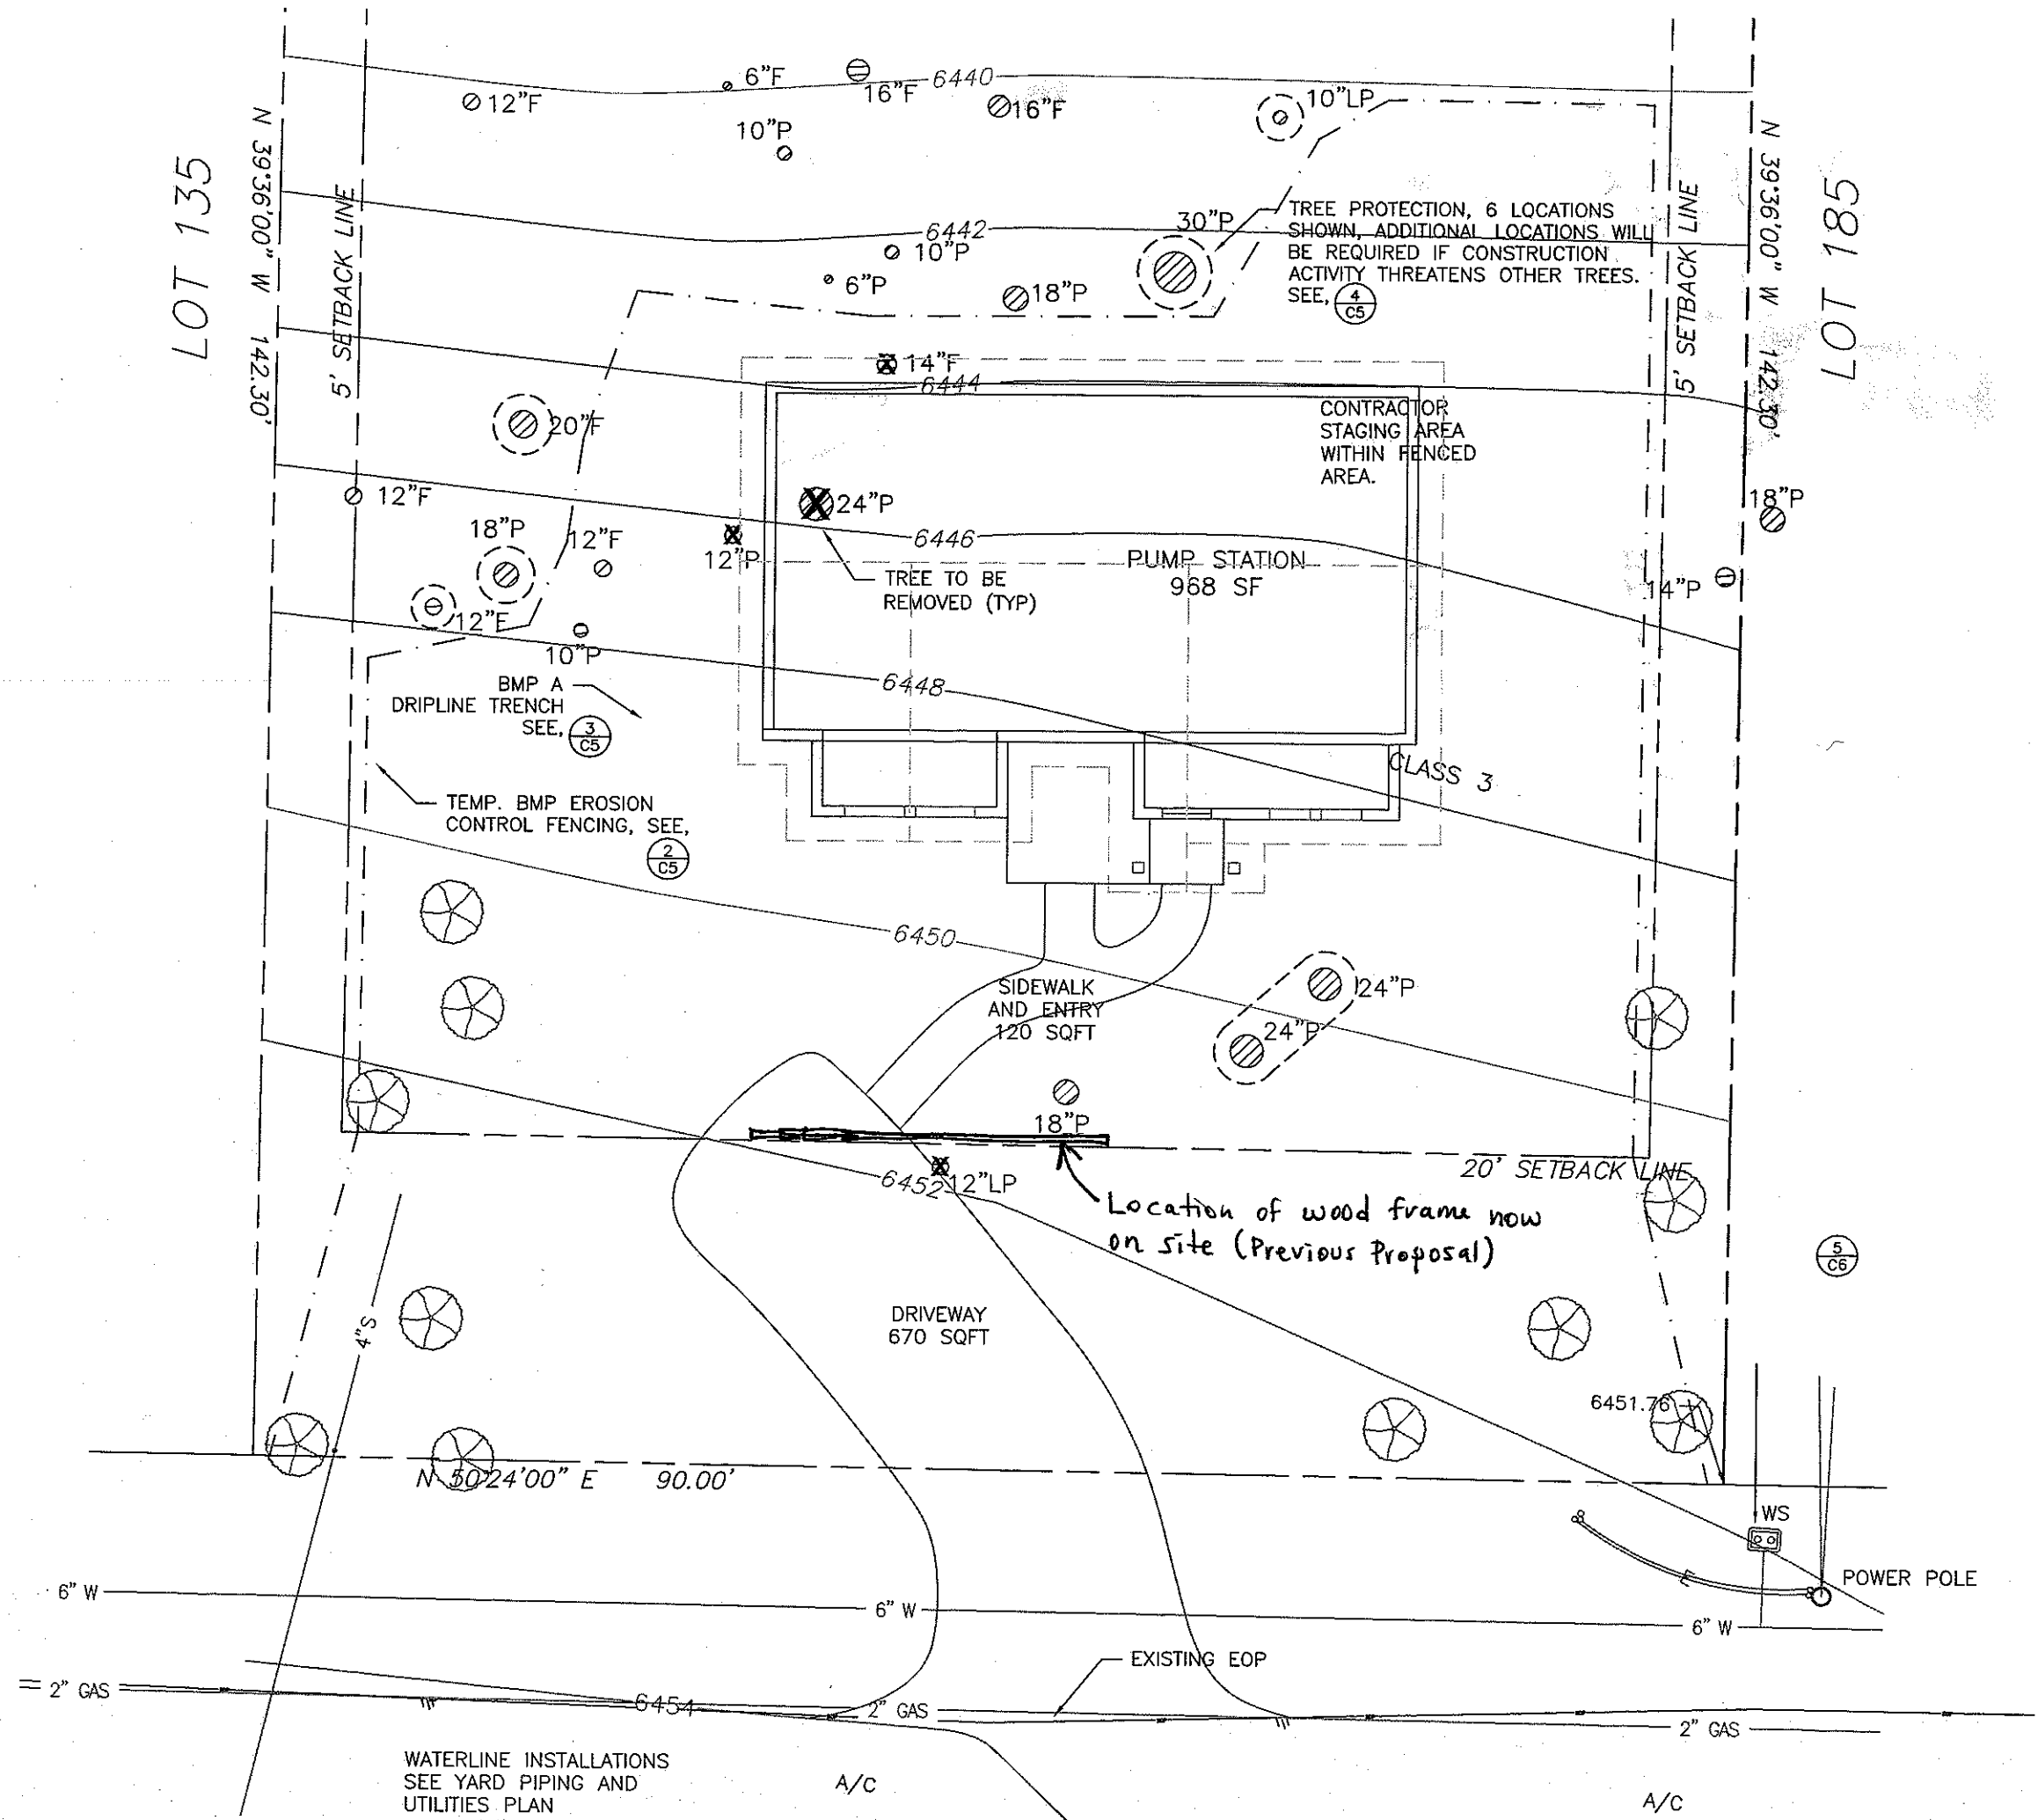

LOT 135

LOT 185

N 39°36'00" W 142.30'

N 39°36'00" W 142.30'

N 50°24'00" E 90.00'

4" S

6" W

A/C

A/C

FIG. 1


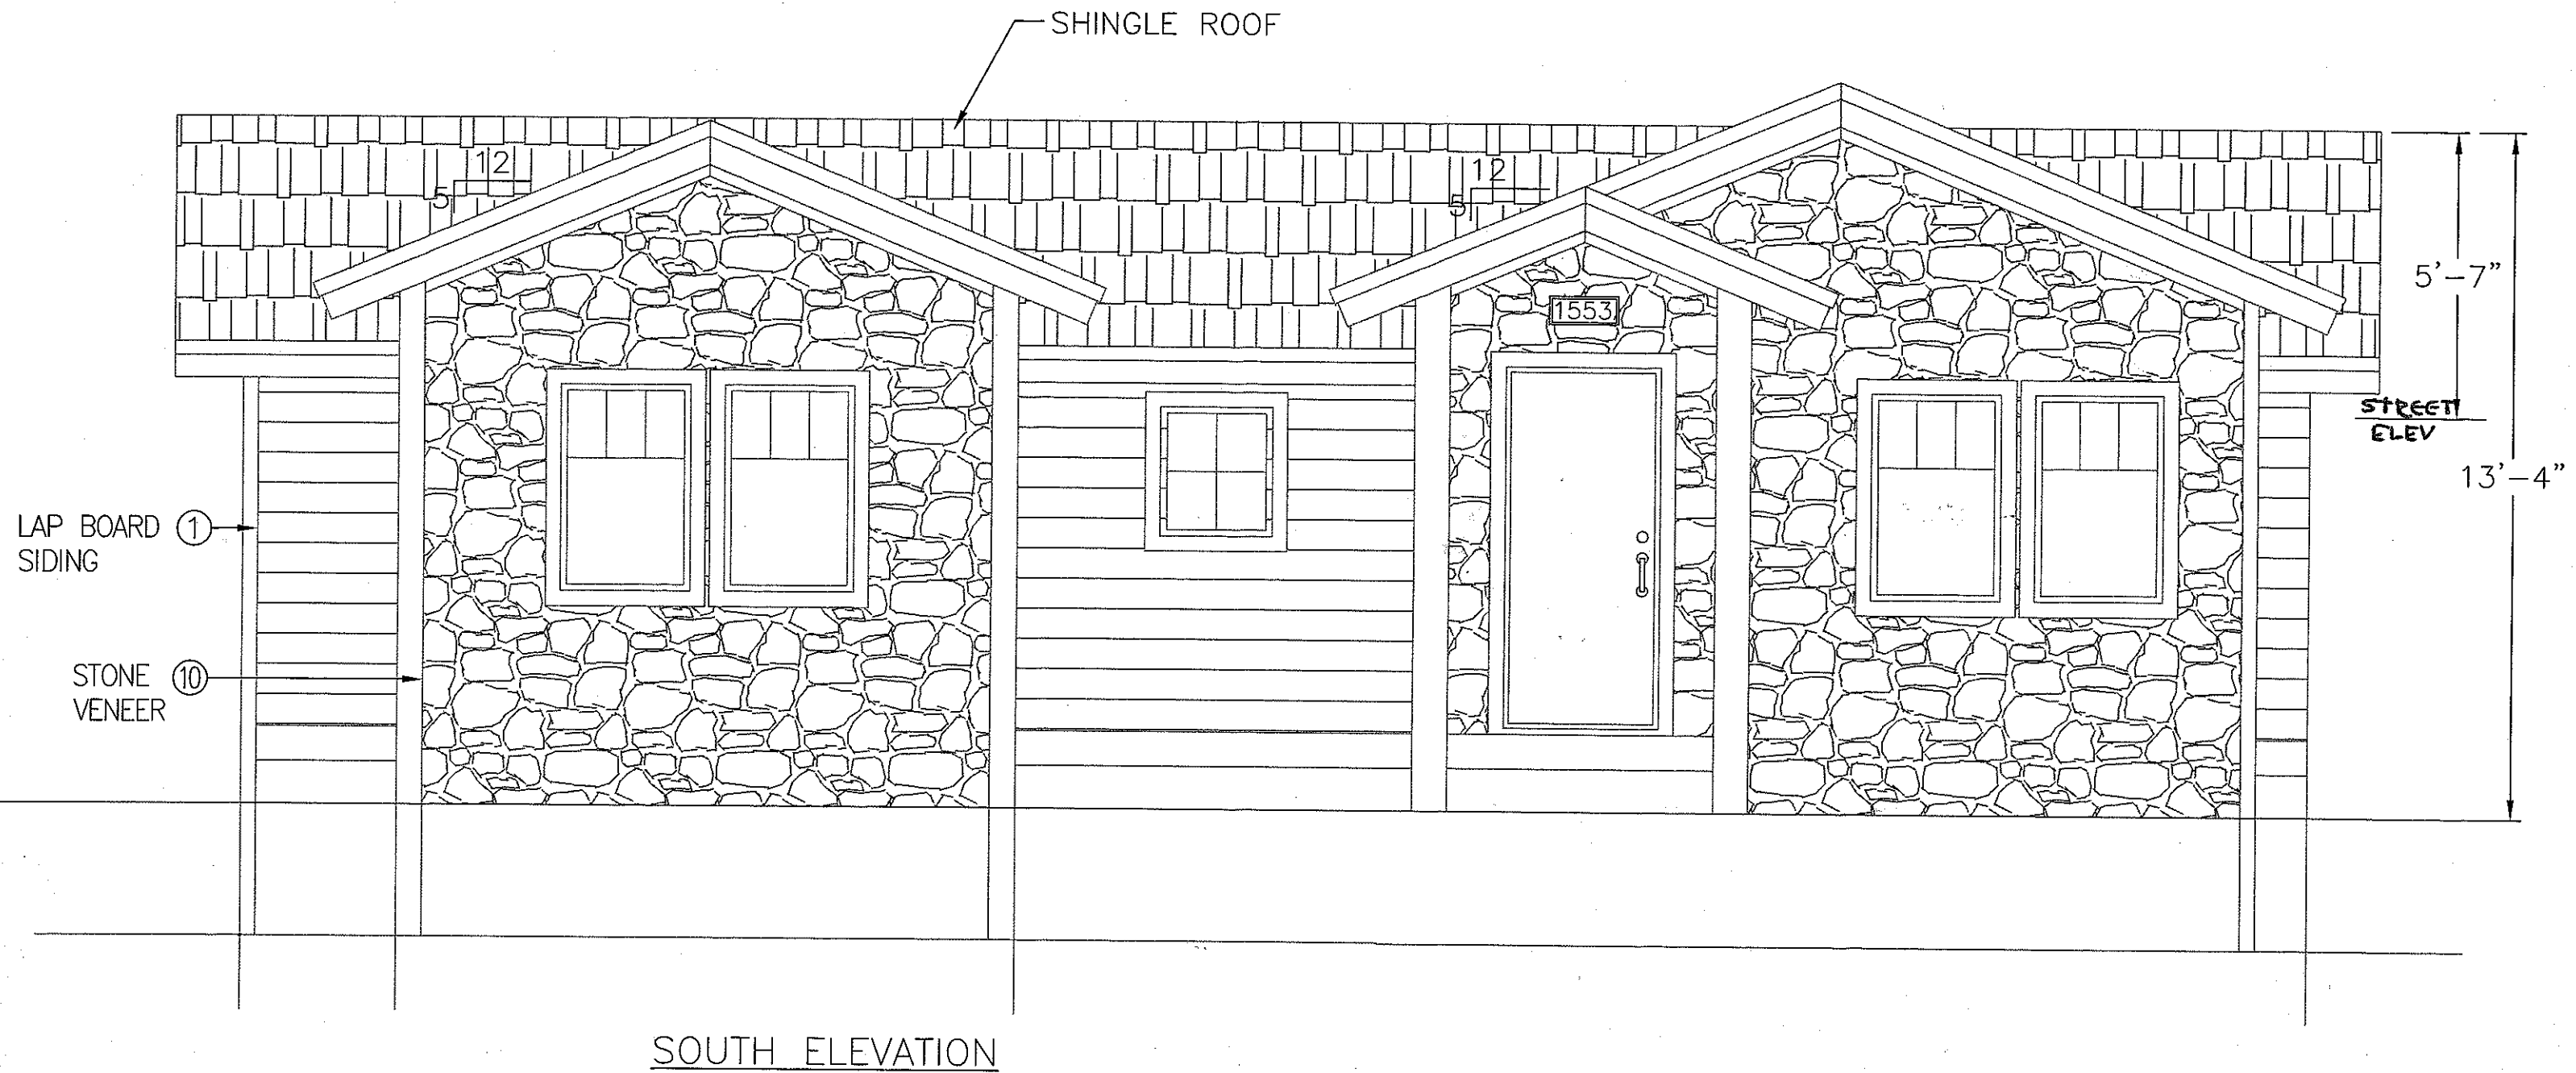


FIG. 2

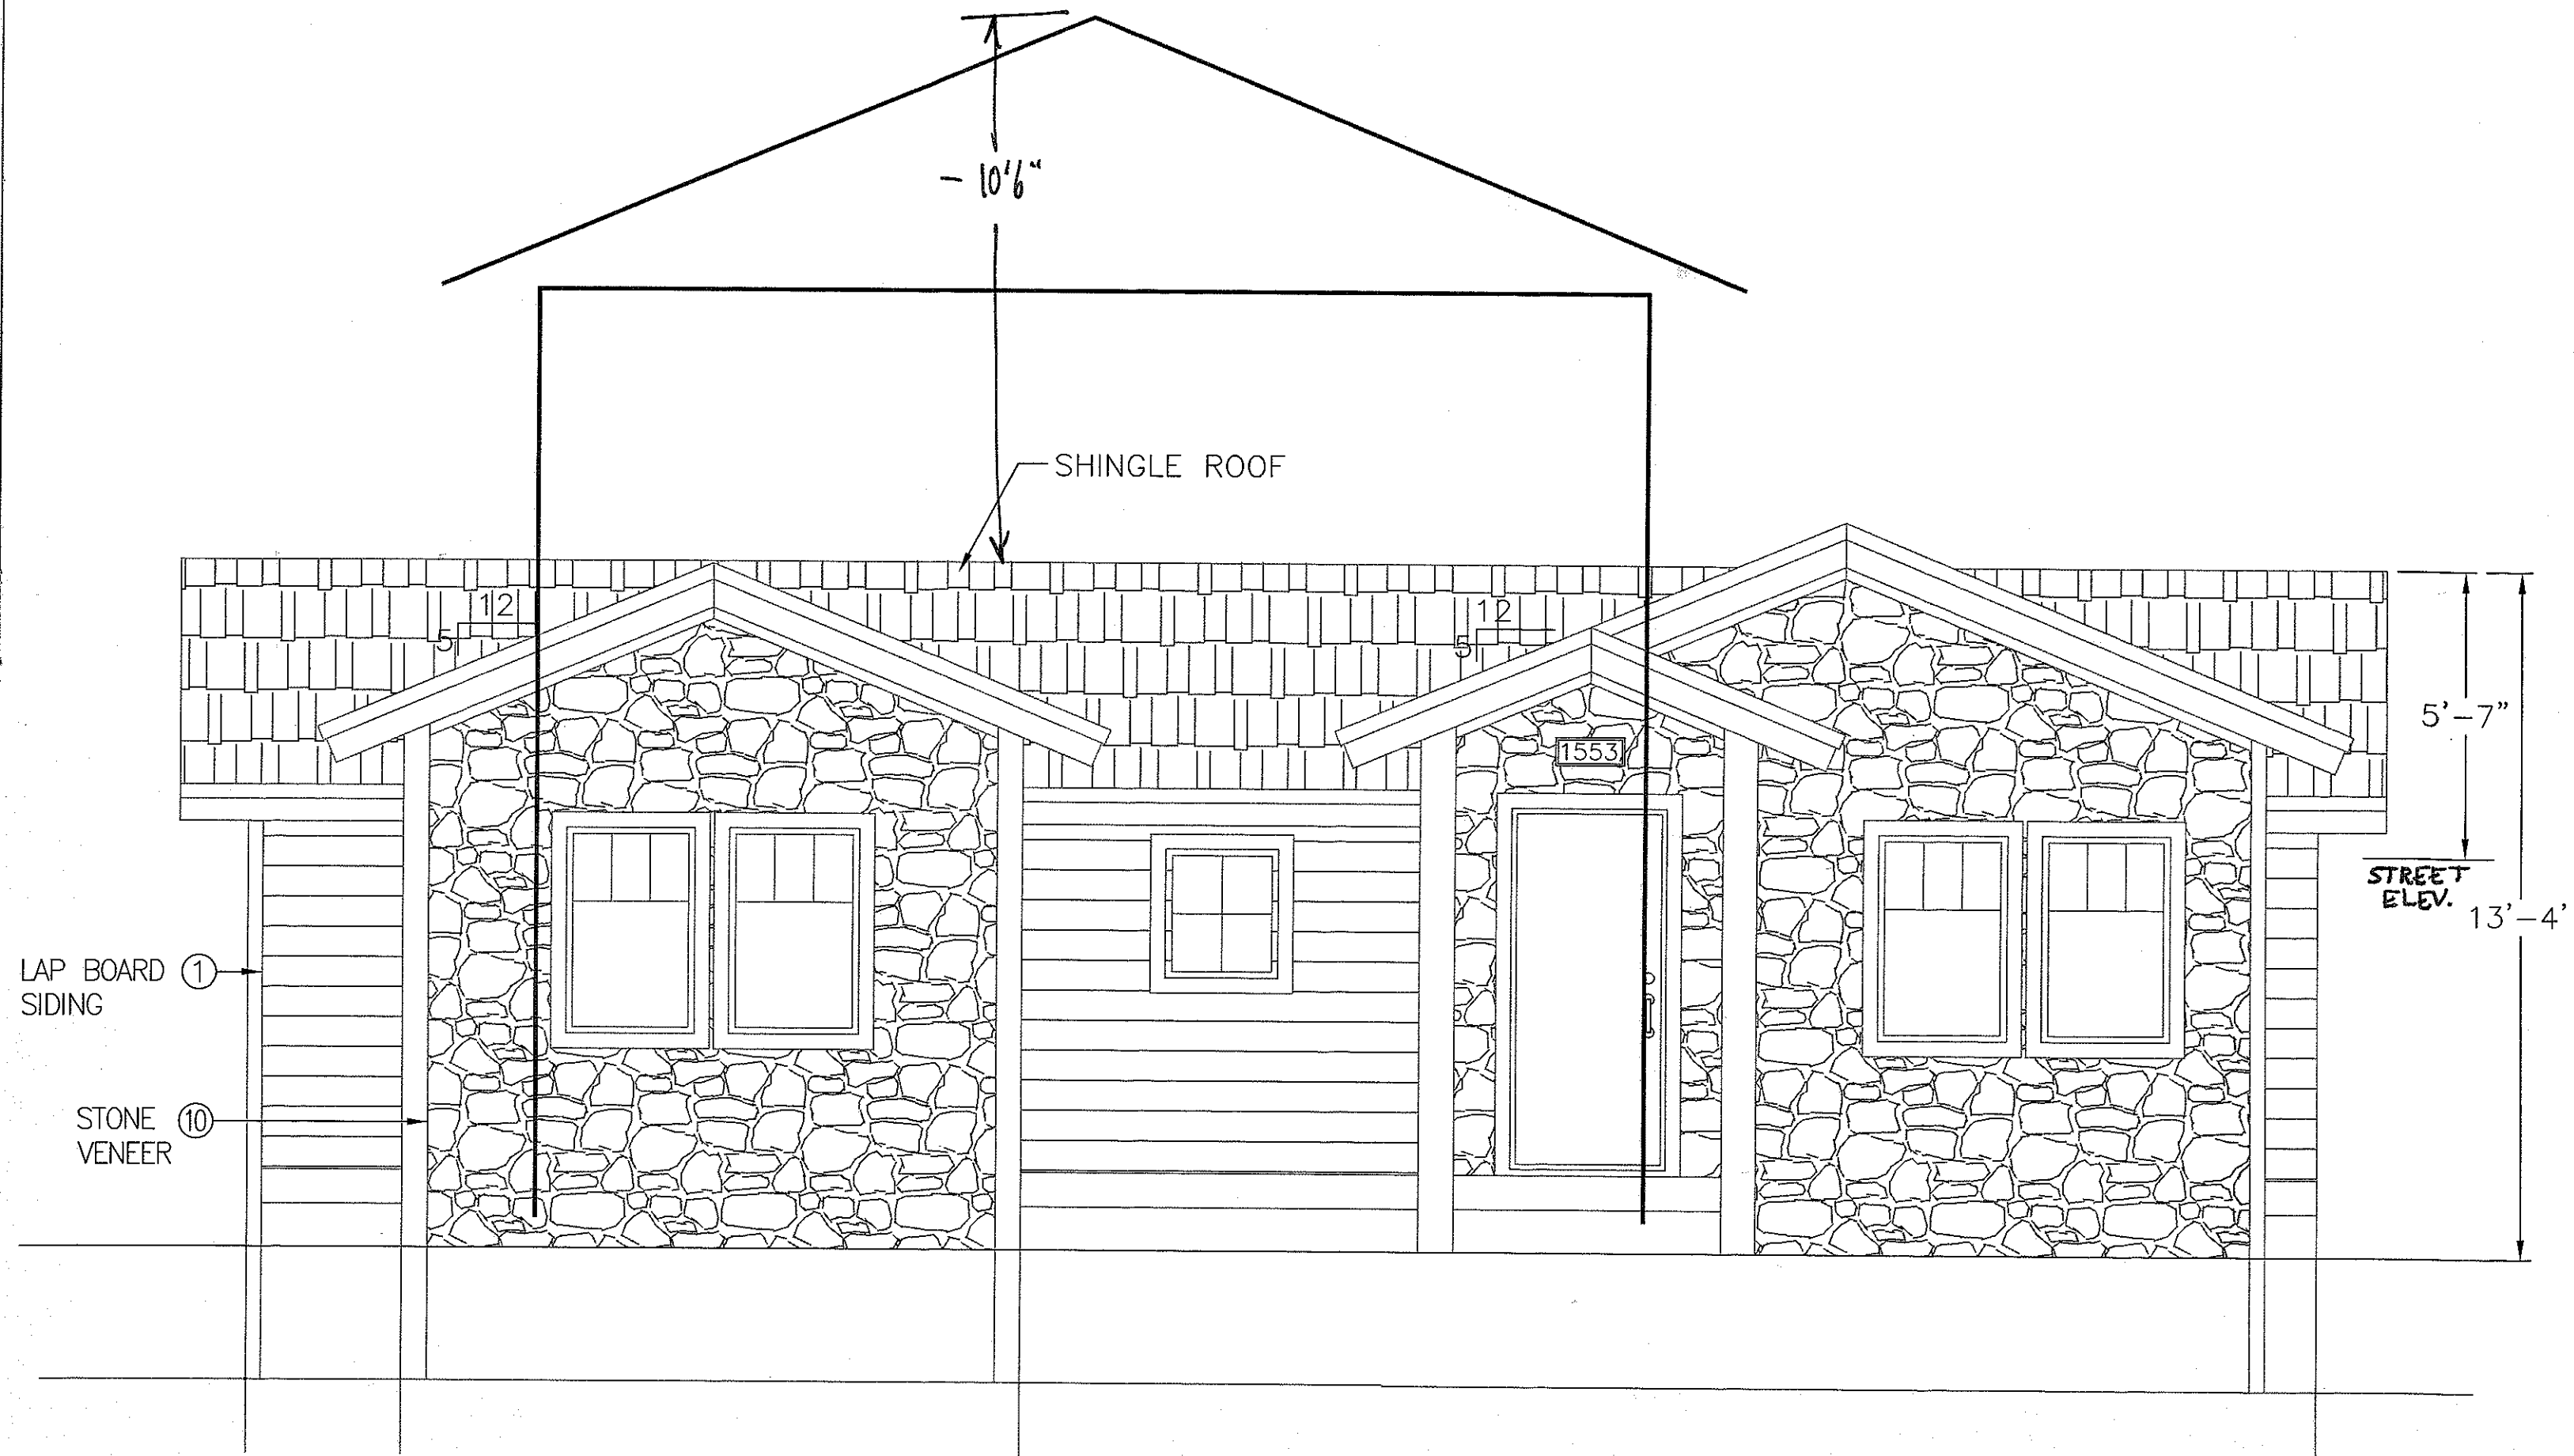

SOUTH ELEVATION

FIG. 3